


## TYPICAL SECTION OF GROUND FLOOR ROOF BEAM

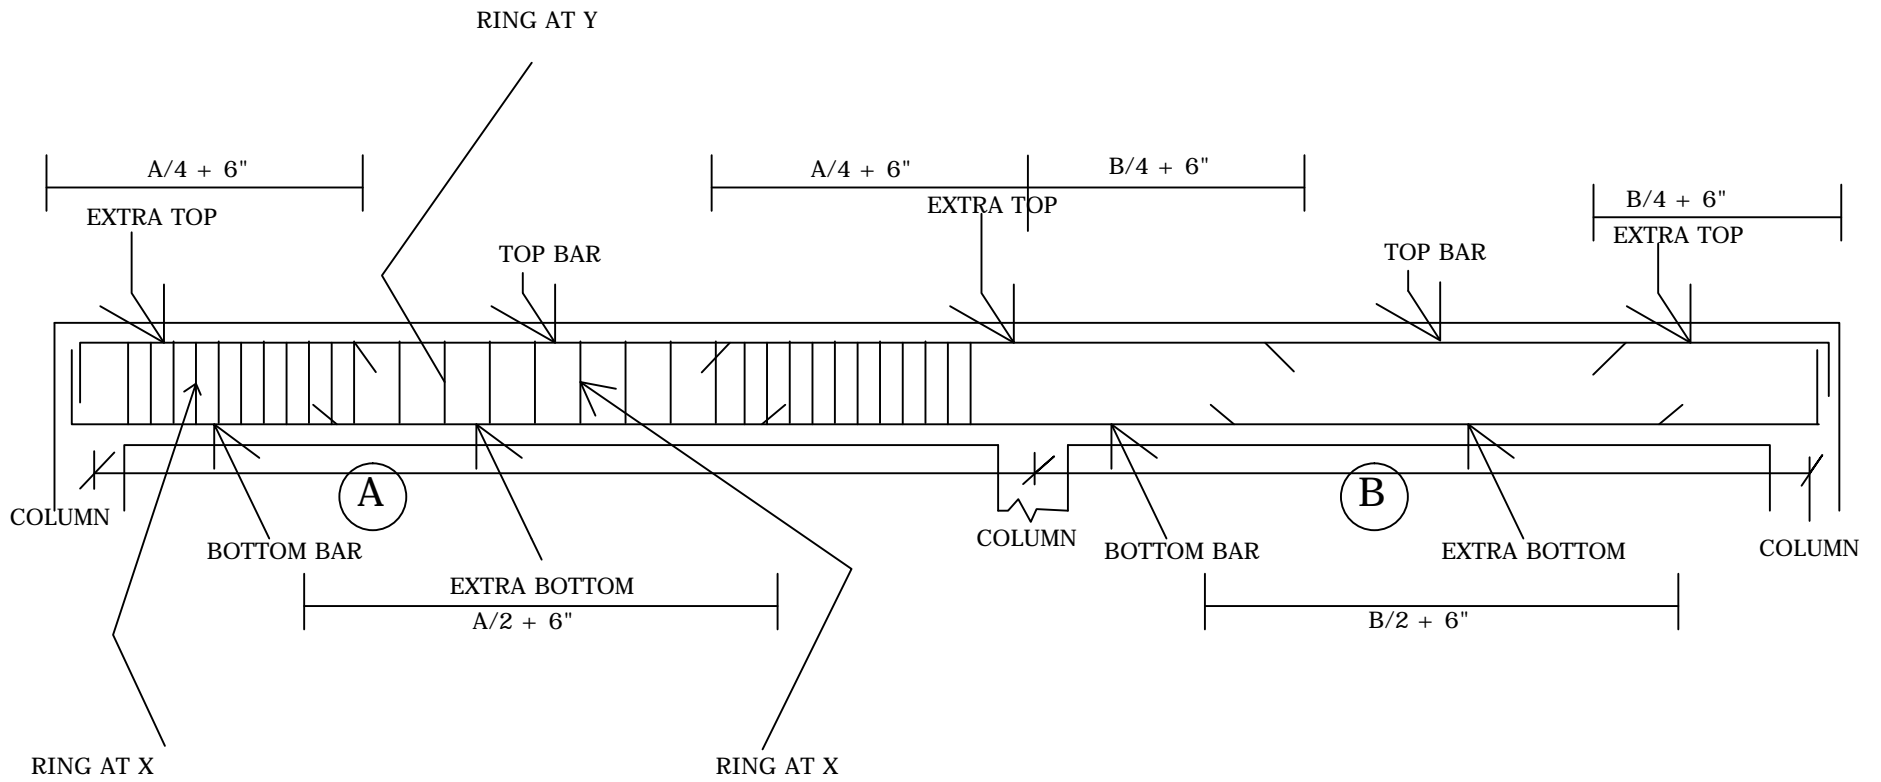

## TYPICAL SECTION OF GROUND FLOOR ROOF BEAM

| NAME | SECTION | BOTTOM BARS | TOP BARS | EXTRA BOTTOM | EXTRA TOP | RING     |
|------|---------|-------------|----------|--------------|-----------|----------|
| B-1  | 9"X17"  | 3-16        | 3-16     |              |           | 8Dia 7"  |
| B-2  | 9"X14"  | 3-16        | 3-12     |              |           | 8 Dia 7" |
| B-3  | 9"X14"  | 3-12        | 3-12     |              |           | 8"Dia 7" |
| B-4  | 9"X14"  | 3-12        | 2-12     |              |           | 8"Dia 7" |
| B-5  | 5"X12"  | 2-12        | 2-12     |              |           | 8"Dia 7" |
| HB   | 9"X5"   | 3-12        | 3-12     |              |           | 8"Dia 7" |
|      |         |             |          |              |           |          |